


INTERIOR DESIGN

THIS DRAWING IS THE SOLE PROPERTY OF DEZINEBOX. SHALL NOT BE COPIED, REPRODUCED IN ANY FORM WITHOUT PRIOR WRITTEN PERMISSION.

GENERAL NOTES :


- 1. All the dimensions are in feet & inches unless & unit mentioned.
- 2.Do not scale from the drawings.
- 3.Check and verify the drawings before execution.

DESCRIPTION				DATE				DRAWN				CHECKED			
LOCATION: MIDC															
PLOT NO: ---								PLOT AREA: -----							
BUILT-UP AREA: --- SQ.FT															
CLIENT NAME:															
Mr. Dilip_Pune															
OFFICE NO.A-311, SHIV CHAMBERS, PLOT NO 21, SECTOR-11, CHANDRANAGAR, MIDC, JALGAON-460014 CONTACT: 9322702845 MAIL : mcl@shivwadeeshmukhl.in															
STAMP AND SIGN								NORTH							
DRAWING NAME :															
FURNITURE LAYOUT															
SCALE				DATE				DRAWN				CHECKED			
NTS				10.10.2025				RHUTIKA				SHWETA			
JOB NO:				DRAWING NO:				REVISION							
-				01								R0			

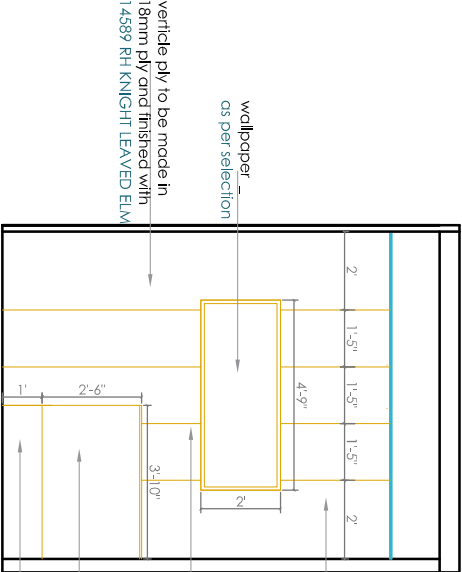


WORKSTATION 3

ELEVATION D

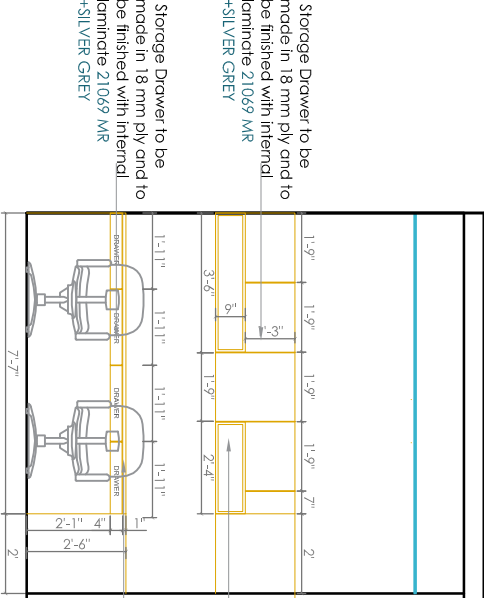

WORKSTATION 3

ELEVATION B

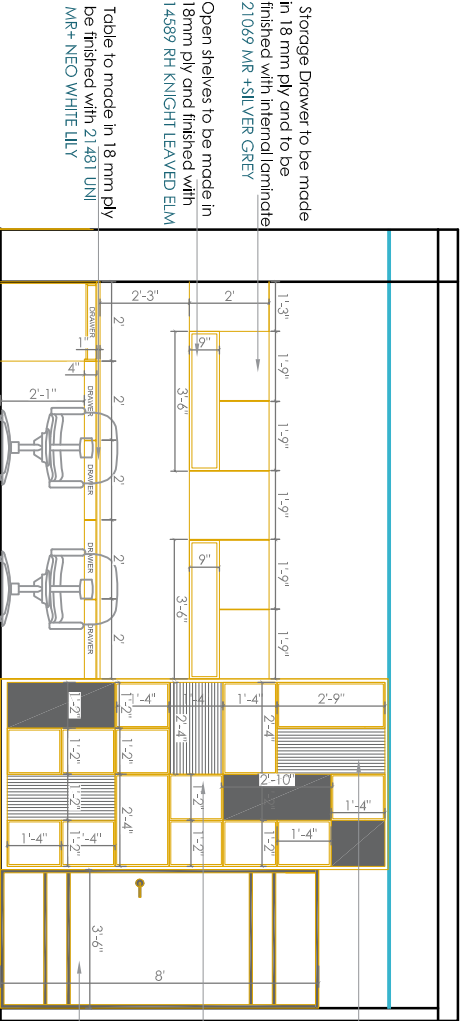


WORKSTATION AREA


STORAGE

DOOR

ELEVATION C

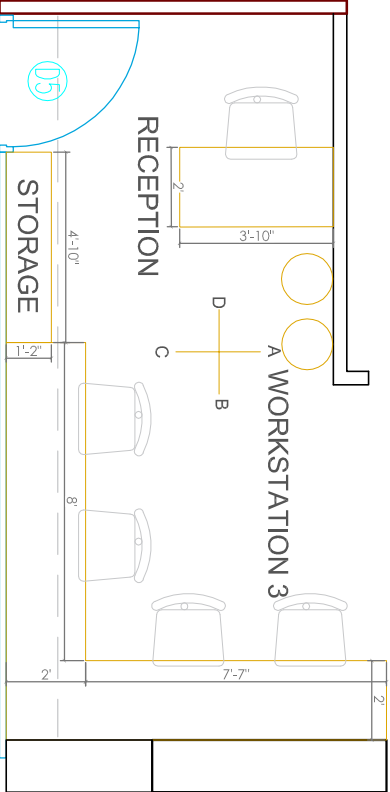

WORKSTATION 3

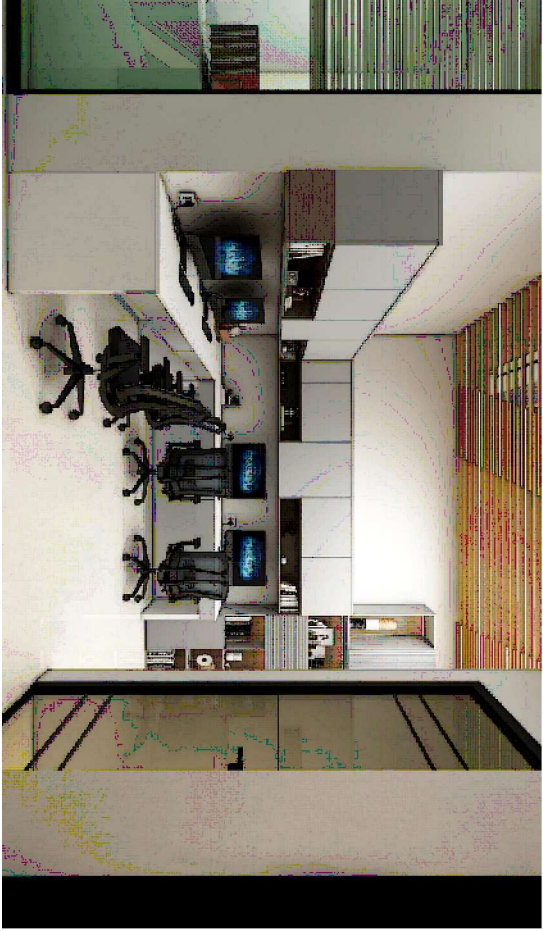

3D VIEW



3D VIEW

THIS DRAWING IS THE SOLE PROPERTY OF DEZINEBOX, SHALL NOT BE COPIED, REPRODUCED IN ANY FORM WITHOUT PRIOR WRITTEN PERMISSION.

THIS DRAWING IS THE SOLE PROPERTY OF DEZINEBOX, SHALL NOT BE COPIED, REPRODUCED IN ANY FORM WITHOUT PRIOR WRITTEN PERMISSION.

GENERAL NOTES


1. All the dimensions are in feet & inches unless & units mentioned.

2. Do not scale from this drawings.


3. Check and verify the drawings before execution

3. Check and verify the drawings before execution


SCALE	DATE	DRAWN	CHECKED
NTS	10.10.2025	RHUTIKA	SHWEILA
JOB No:	DRAWING No:		REVISION
-	01		R0

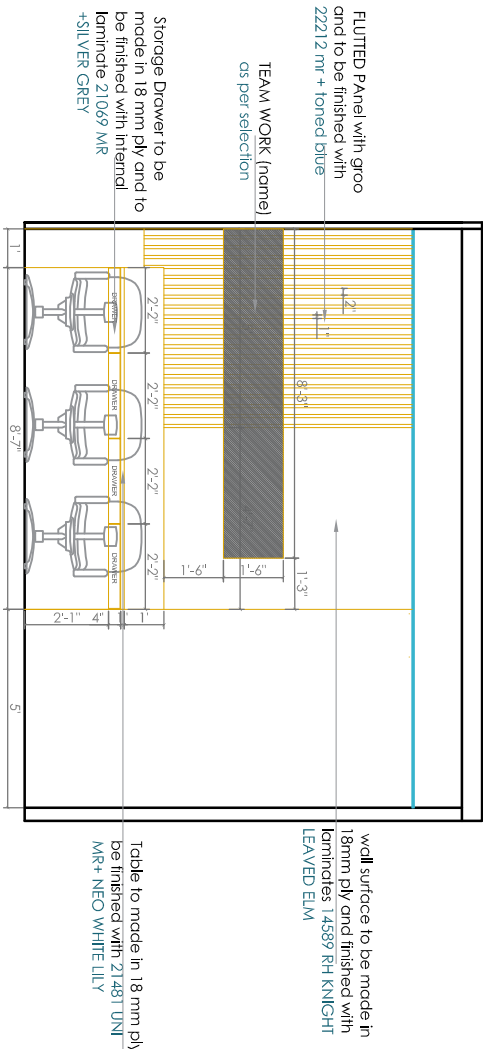


WORKSTATION 2
ELEVATION A

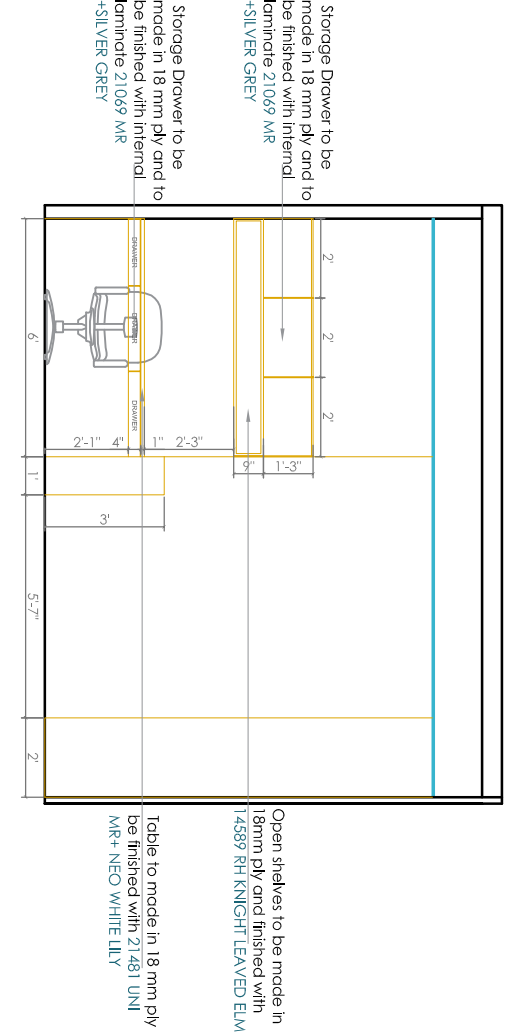


ELEVATION C

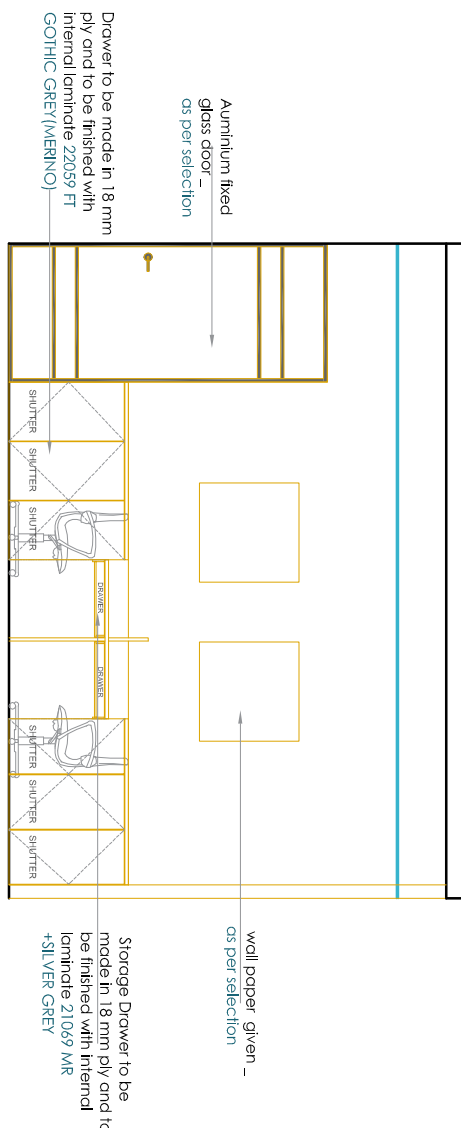

ELEVATION D

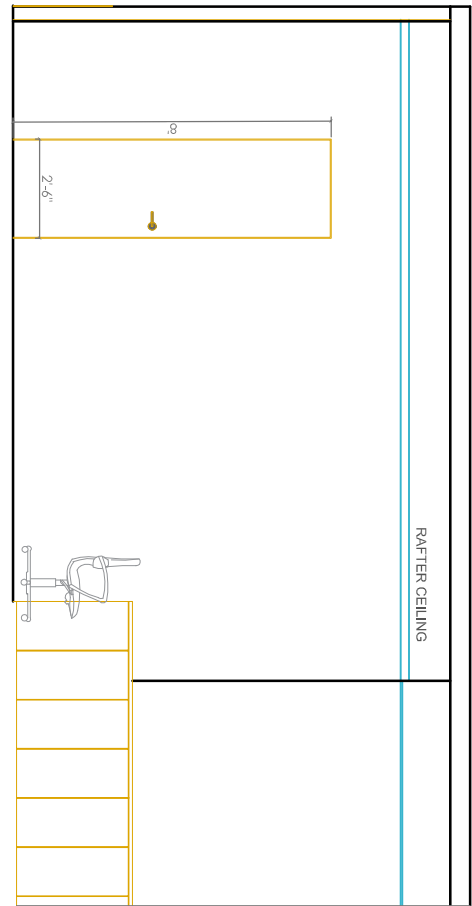

ELEVATION B

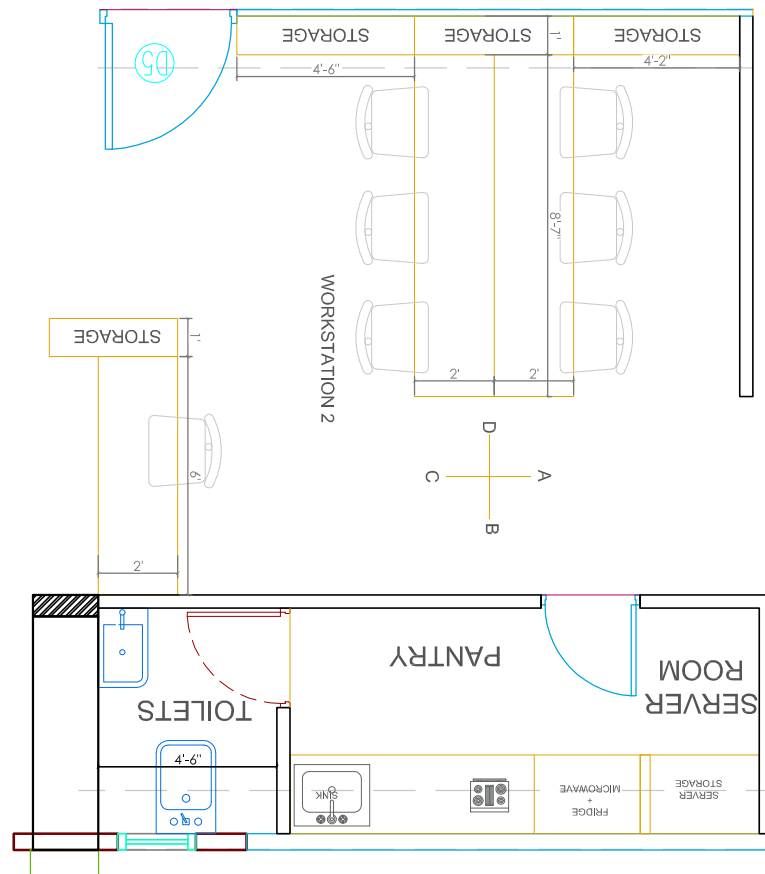

WORKSTATION 2



3D VIEW

[illegible]

PLOT NO: --- BUILT-UP AREA: --- SQ.FT	PLOT AREA: -----
--	------------------

Mr. Dilip_Pune



OFFICE NO. A-311, SHIV CHAMBERS,
PLOT NO.21,SECTOR-11,
CBD BELAPUR, NAVI MUMBAI 400614
CONTACT: 9322702845
MAIL : mail@shweladeshimukh.in

STAMP AND SIGN	NORTH

DRAWING NAME:

FURNITURE LAYOUT


SCALE	DATE	DRAWN	CHECKED
NIS	10.10.2025	RHUIKA	SHWEIA
JOB No.:	DRAWING No.:		REVISION

THIS DRAWING IS THE SOLE PROPERTY OF DEZINEBOX, SHALL NOT BE COPIED
REPRODUCED IN ANY FORM WITHOUT PRIOR WRITTEN PERMISSION.


THIS DRAWING IS THE SOLE PROPERTY OF DEZINEBOX, SHALL NOT BE COPIED
REPRODUCED IN ANY FORM WITHOUT PRIOR WRITTEN PERMISSION.

GENERAL NOTES

1. All the dimensions are in feet & inches unless & unless mentioned.
2. Do not scale from this drawings.
3. Check and verify the drawings before execution.

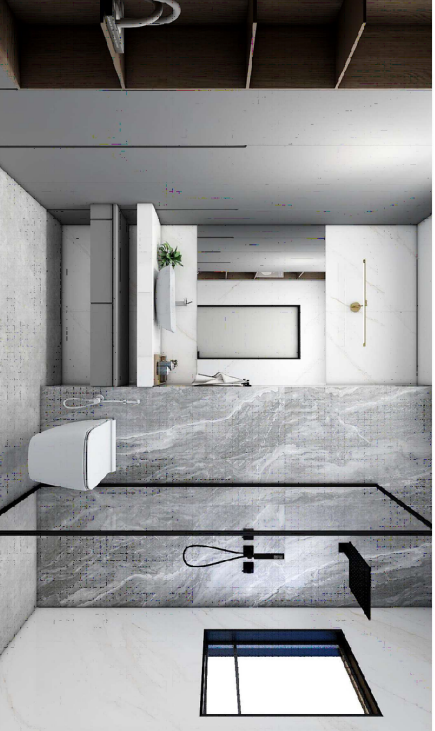

3D VIEW


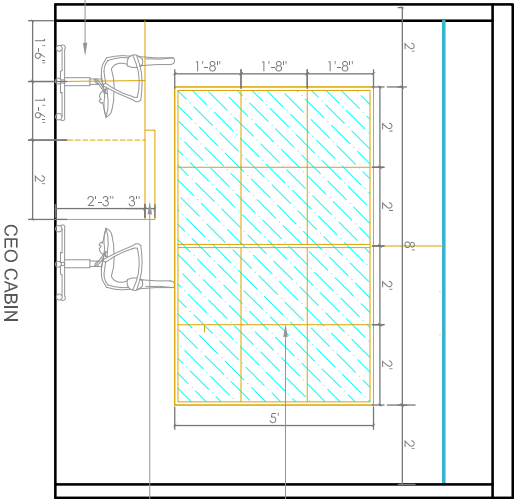


CEO CABIN

Table to made in 18 mm ply
be finished with 40478
barmer dark marble

Storage Drawer to be made in 18 mm ply and to be finished with internal laminate 22059 FT GOTHIC GREY (MERINO)

CEO CABIN & TOILET
ELEVATION A

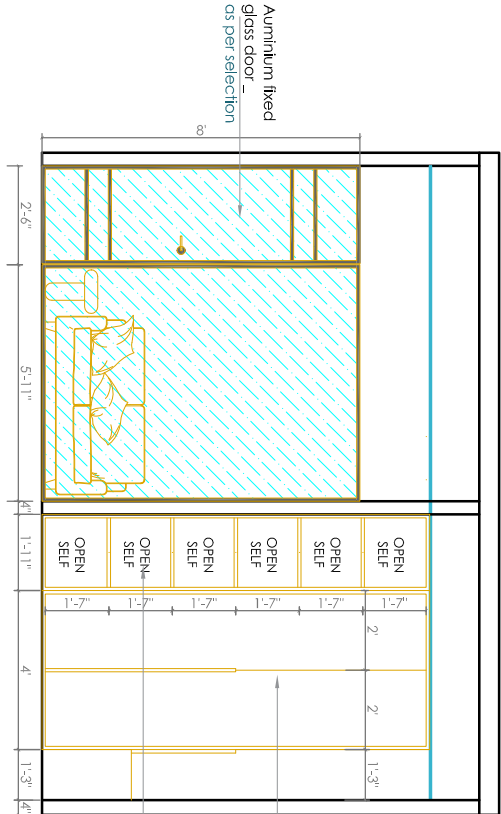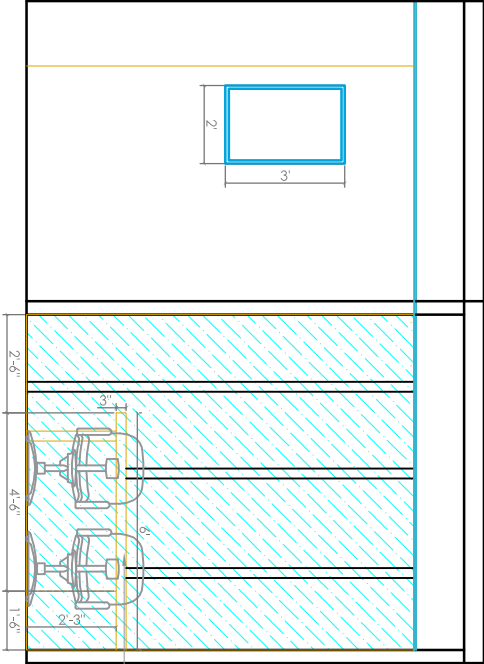

This openable door to be made in 18 mm ply and to be finished with external laminate 22109 MR+ PEARL BLACK


Open shelves to be made in 18mm ply and finished with 14589 RH KNIGHT LEAVED ELM

tiles above basin
as per selection

mirror for wass
asin _____

Marble for table
top basin -
as per selection

vanitie drawer to be made in 18
mm ply and to be finished with
external laminate 22109 MR+
PEARL BLACK

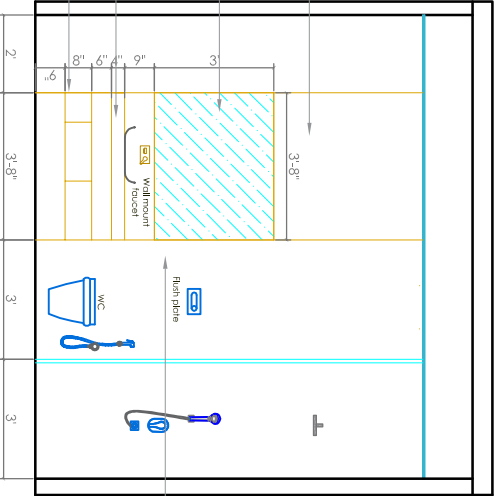



Auminium fixed glass windows - as per selection

Table to made in 18 mm ply
be finished with 40478
barmer dark marble

ELEVATION B



3D VIEW

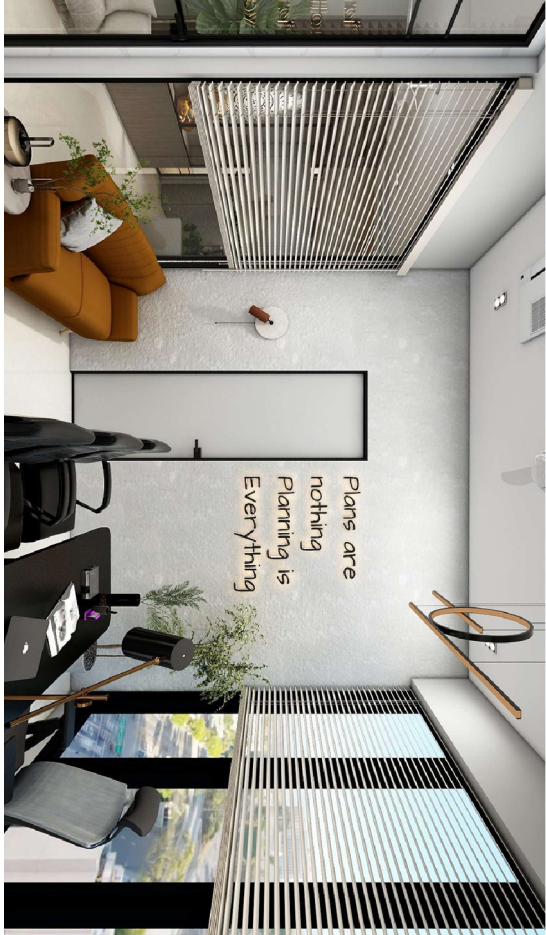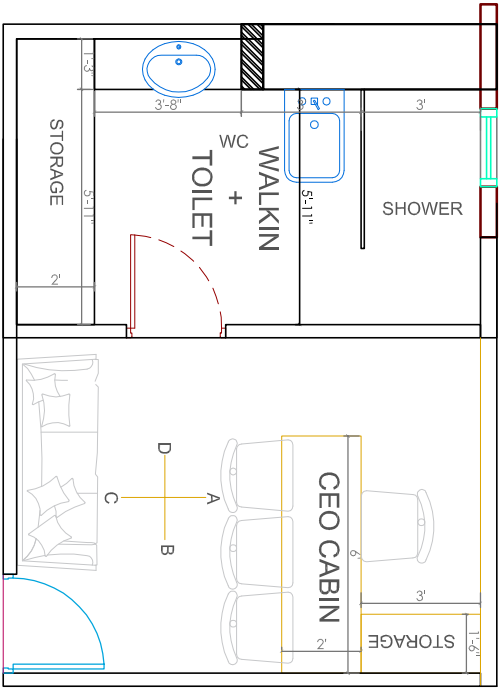

CEO CABIN & TOILET

3D VIEW

3D VIEW

INTERIOR DESIGN

THIS DRAWING IS THE SOLE PROPERTY OF DEZINEBOX. SHALL NOT BE COPIED OR REPRODUCED IN ANY FORM WITHOUT PRIOR WRITTEN PERMISSION.

GENERAL NOTES :


- All the dimensions are in feet & inches unless & until otherwise specified.
- Also refer scale from the drawings.
- CHECK and verify the drawings before execution.

INTERIOR DESIGN

THIS DRAWING IS THE SOLE PROPERTY OF DEZINEBOX, SHALL NOT BE COPIED
REPRODUCED IN ANY FORM WITHOUT PRIOR WRITTEN PERMISSION.


GENERAL NOTES :

1. All the dimensions are in feet & inches unless & units mentioned.
2. Do not scale from this drawings.
3. Check and verify the drawings before execution.

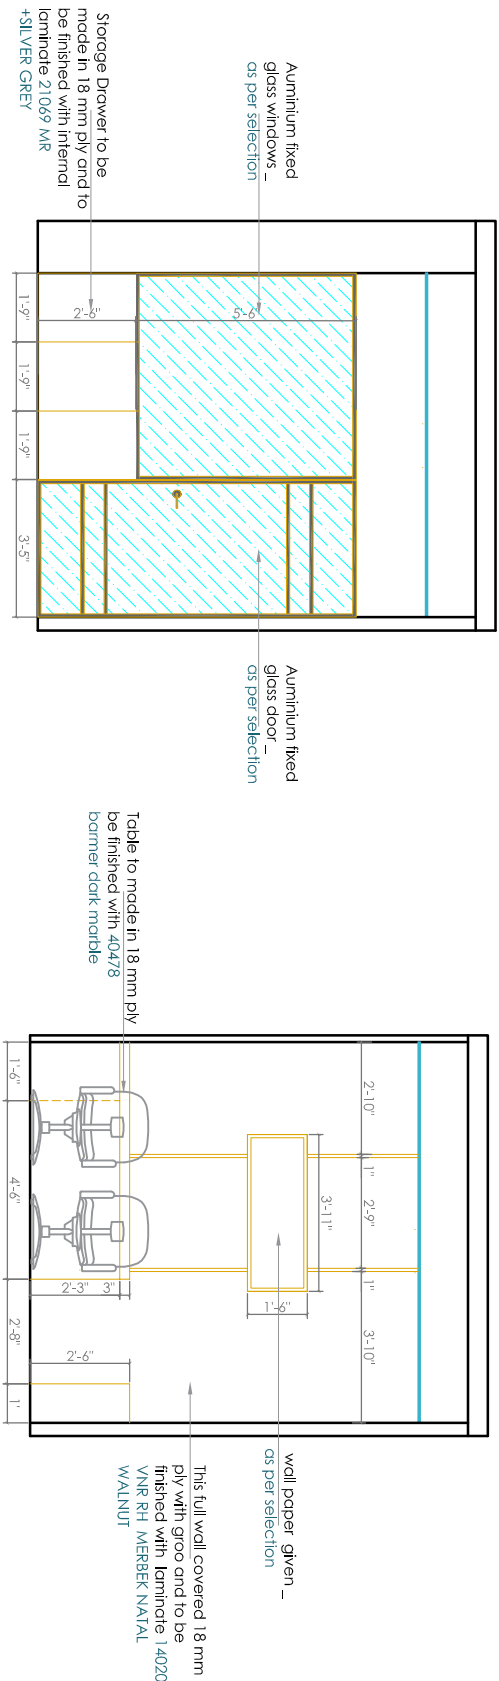


CABIN 02

ELEVATION A

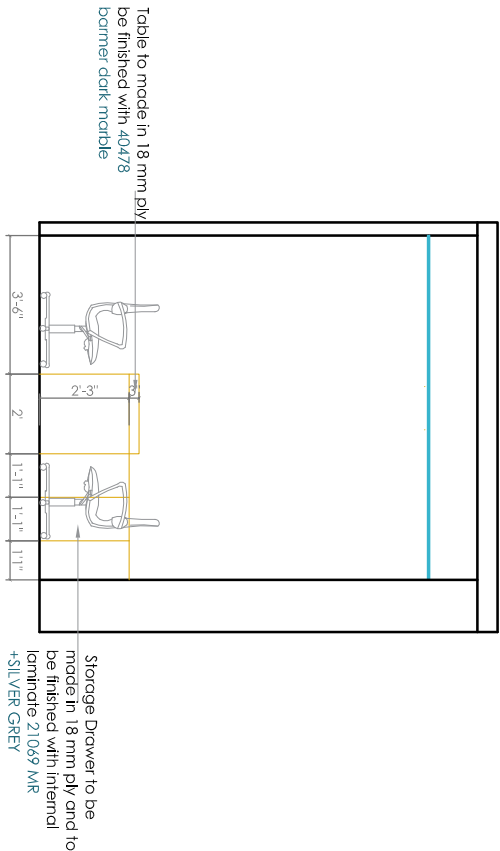


CABIN 02

ELEVATION C

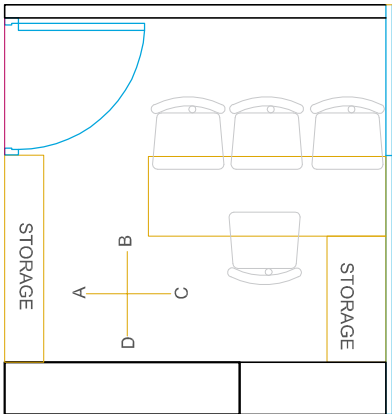

CABIN 02

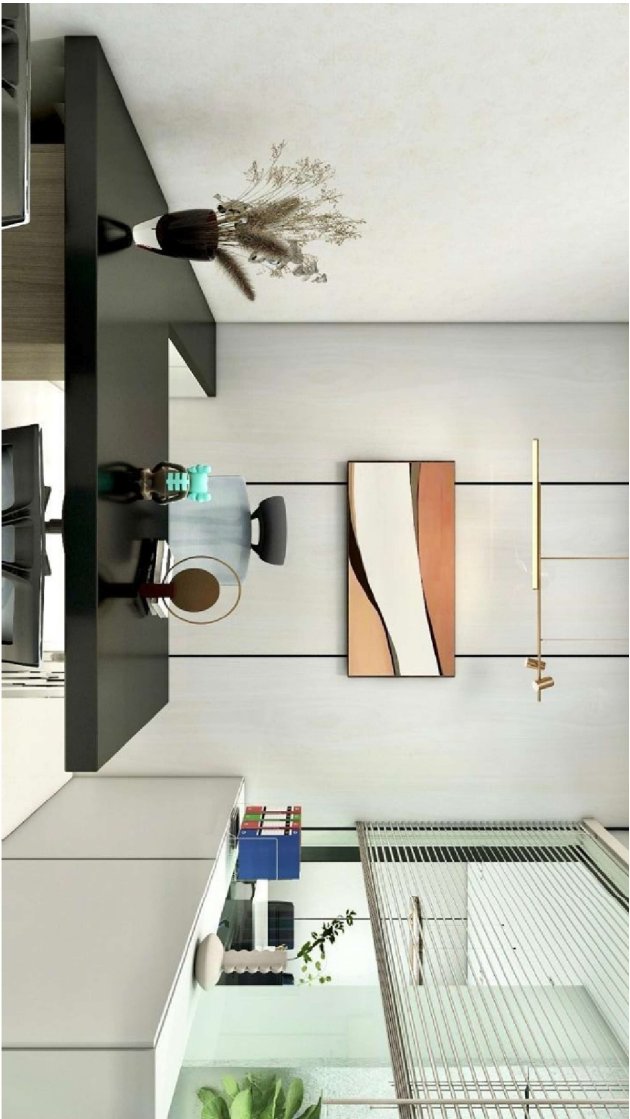

3D VIEW

INTERIOR DESIGN

GENERAL NOTES :

This drawing is the sole property of DEZINEBOX. SHALL NOT BE COPIED
REPRODUCED IN ANY FORM WITHOUT PRIOR WRITTEN PERMISSION.

1. All the specifications are in feet & inches unless & uniting
mentioned.
2. Do not scale from the drawings.
3. Check and verify the drawings before execution.

CLIENT NAME :
Mr. Dilip, Pune

LOCATION: MIDC

PLOT NO.: --PLOT AREA: ----

BUILT-UP AREA: --- SQ.FT

DEZINEBOX™
OFFICE NO.A/311, SHIV CHAMBERS,
PRATAP NAGAR, KANDIVALI WEST,
MUMBAI - 400064
CONTACT: 9322702845
mail@shivwatedesigmumbai.in

DRAWING NAME :
FURNITURE LAYOUT

STAMP AND SIGN

NORTH


SCALE	DATE	DRAWN	CHECKED
NIS	10.10.2025	RHUTKA	SHWEA
JOB No:	DRAWING No:		REVISION
-	01		R0

INTERIOR DESIGN

THIS DRAWING IS THE SOLE PROPERTY OF DEZINEBOX, SHALL NOT BE COPIED
REPRODUCED IN ANY FORM WITHOUT PRIOR WRITTEN PERMISSION.

GENERAL NOTES :

1. All the dimensions are in feet & inches unless & unless mentioned.
2. Do not scale from this drawing.
3. Check and verify the drawings before execution.

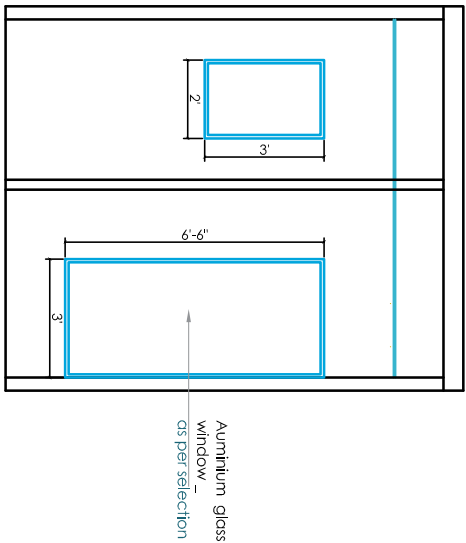

This 18 mm ply with groo and
to be finished with laminate
22059 FT GOTHIC
GREY(MERINO)



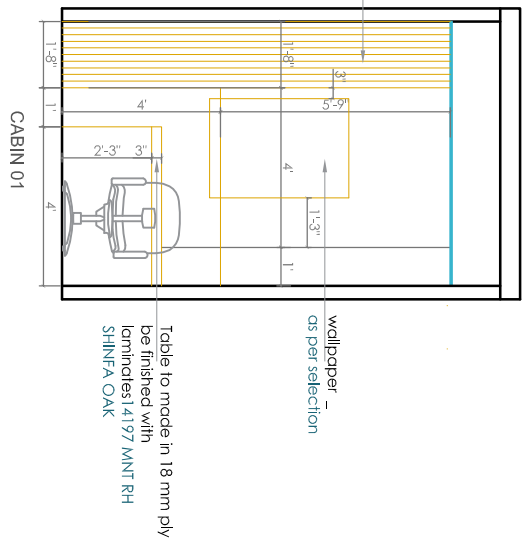


Table to made in 18 mm ply
be finished with
laminates 14197 MNT RH
SHINEA OAK

ELEVATION A

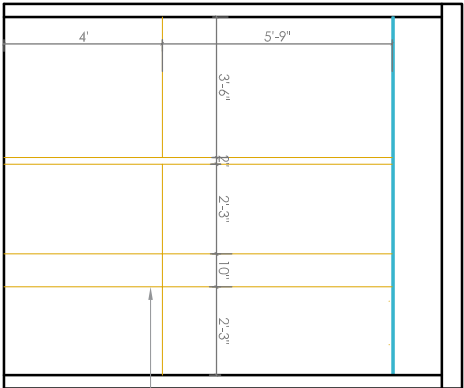


This 18 mm ply with groo and
to be finished with laminate
22059 FT GOTHIC
GREY(MERINO)

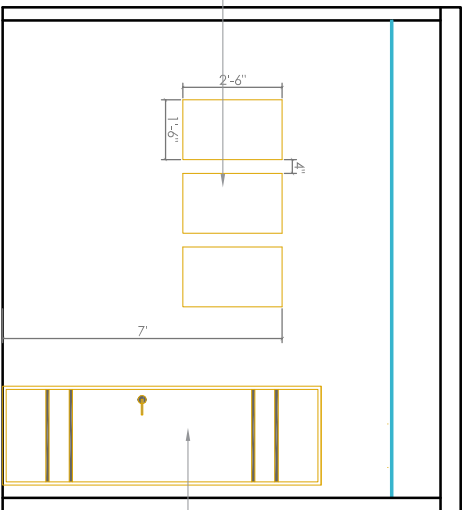


Auminium fixed
glass door -
as per selection

ELEVATION C

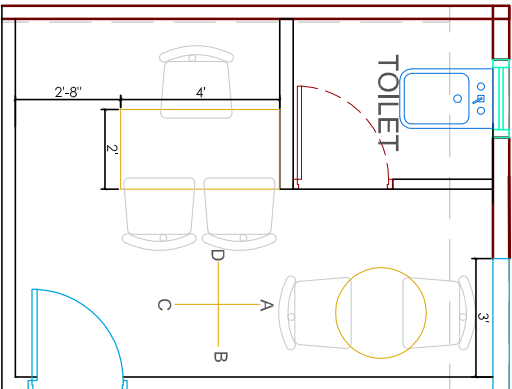

ELEVATION B

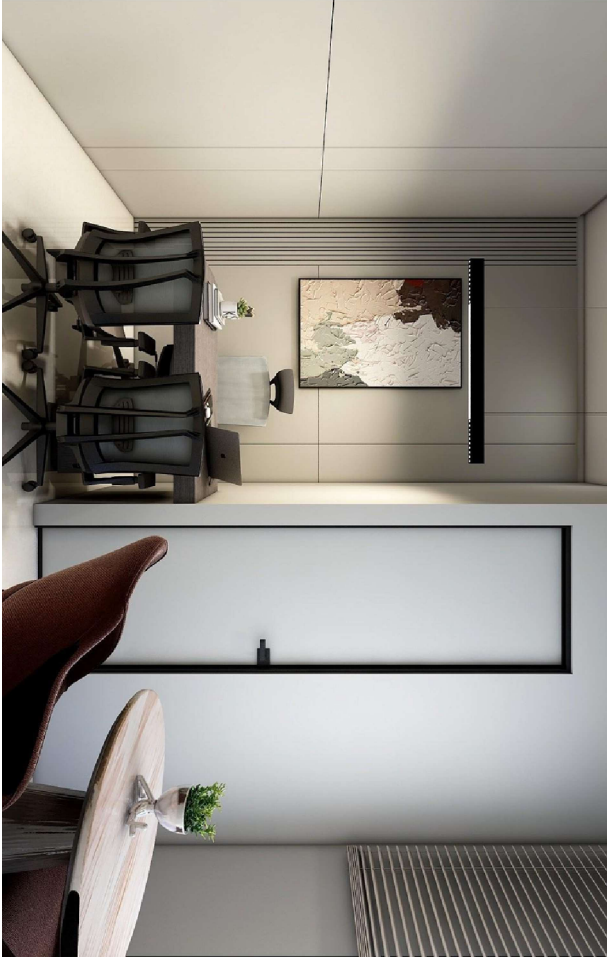

CABIN 01

3D VIEW

This drawing is the sole property of DEZINEBOX. It shall not be copied, reproduced or used without prior written permission.

GENERAL NOTES :

1. All measurements are in feet & inches unless unit mentioned

2. Do not scale from the drawing.

3. Check and verify the drawings before execution.

INTERIOR DESIGN

DEZINEBOX™
OFFICE NO.A-11, SHIV CHAMBERS,
FLOOR NO.2ND FLOOR
C/O RELIANCE NAVI MUMBAI 40014
CONTACT:982702845
mail@shivwatedmumbai.in

STAMP AND SIGN

NORTH

DRAWING NAME :

FURNITURE LAYOUT

SCALE DATE DRAWN CHECKED

NIS 10.10.2025 RIUTKA SHWEA

JOB No: DRAWING No: REVISION


- 01 R0

INTERIOR DESIGN


THIS DRAWING IS THE SOLE PROPERTY OF DEZINEBOX, SHALL NOT BE COPIED
REPRODUCED IN ANY FORM WITHOUT PRIOR WRITTEN PERMISSION.

GENERAL NOTES :


1. All the dimensions are in feet & inches unless & units mentioned.
2. Do not scale from the drawings.
3. Check and verify the drawings before execution.

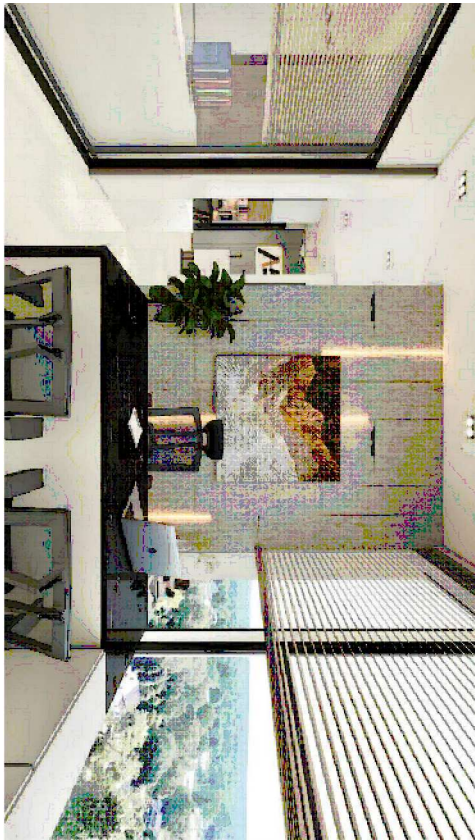


3D VIEW

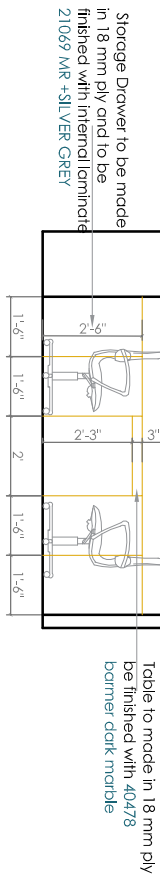



ELEVATION A

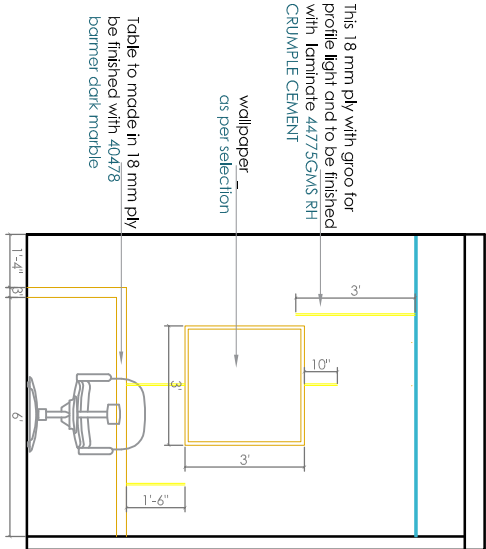

ELEVATION D

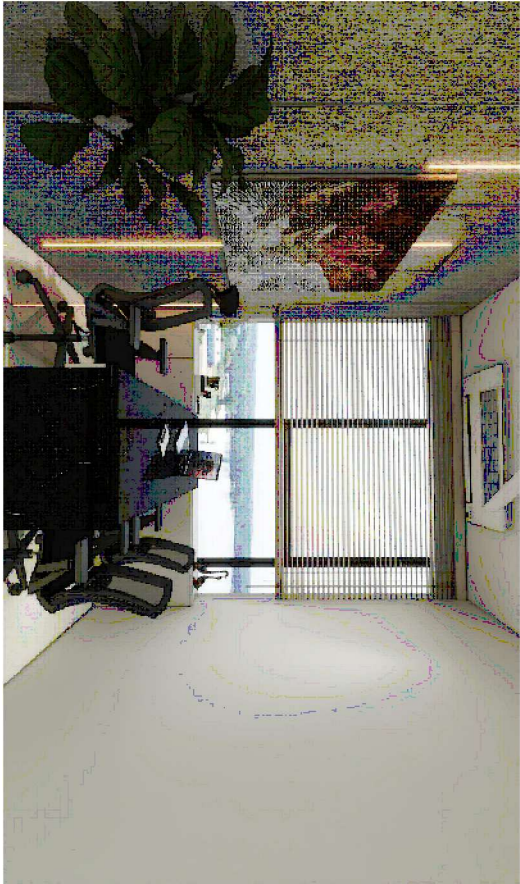

3D VIEW

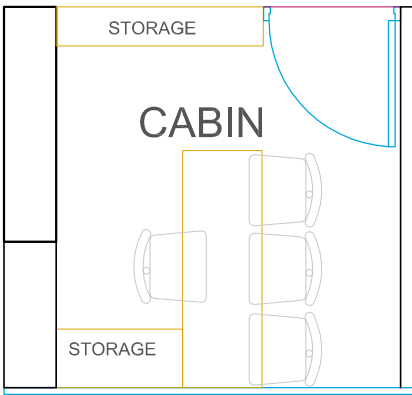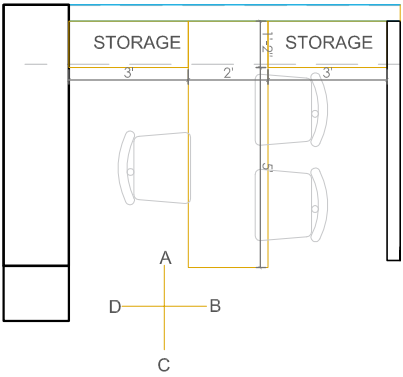

CA TABLE WORK SPACE

INTERIOR DESIGN

THIS DRAWING IS THE SOLE PROPERTY OF DEZINEBOX. SHALL NOT BE COPIED, REPRODUCED IN ANY FORM WITHOUT PRIOR WRITTEN PERMISSION.

GENERAL NOTES :

1. All the specifications are in feet & inches unless & unit is mentioned.

2. Do not scale from the drawing.

3. Check and verify the drawings before execution.

OFFICE NO. A/311, SHIV CHAMBERS,
PRINCE OF WALES ROAD,
CBD SECTOR, NAVI MUMBAI 40014
CONTACT: 9322702845
: mail@shivwatedesignedmumbai.in

DEZINEBOX

Mr. Dilip, Pune

LOCATION: MIDC

PLOT NO: ---

PLOT AREA: ----

BUILT-UP AREA: --- SQ. FT

CLIENT NAME :

DESCRIPTION	DATE	DRAWN	CHECKED

STAMP AND SIGN

NORTH

DRAWING NAME :

FURNITURE LAYOUT

SCALE	DATE	DRAWN	CHECKED
NIS	10.10.2025	RHUTKA	SHWEA
JOB No:	DRAWING No:	REVISION	
-	01	RO	

INTERIOR DESIGN


THIS DRAWING IS THE SOLE PROPERTY OF DEZINEBOX. SHALL NOT BE COPIED, REPRODUCED IN ANY FORM WITHOUT PRIOR WRITTEN PERMISSION.

GENERAL NOTES :


- 1. All the dimensions are in feet & inches unless & unit mentioned.
- 2. Do not scale from the drawing.
- 3. Check and verify the drawings before execution.



3D VIEW

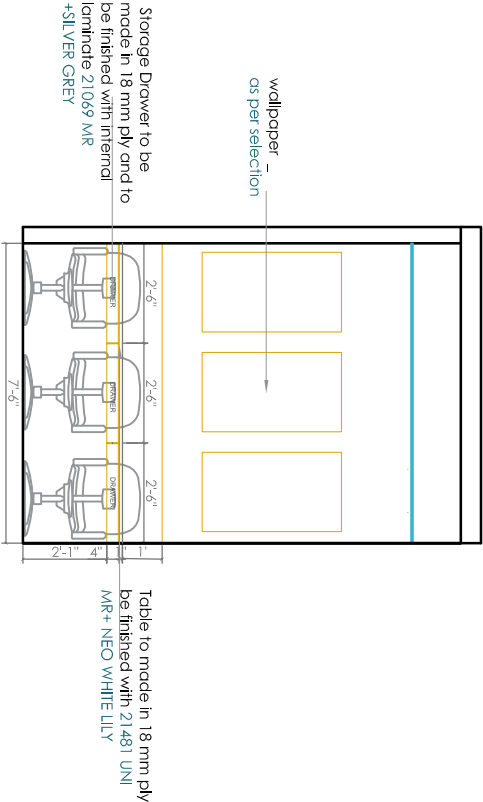


ELEVATION B

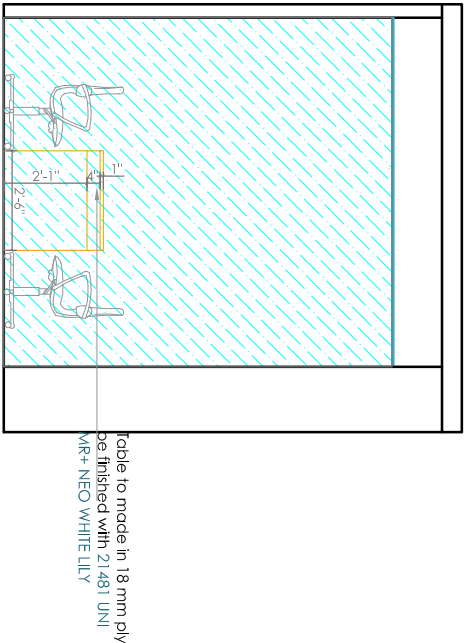

ELEVATION A



3D VIEW

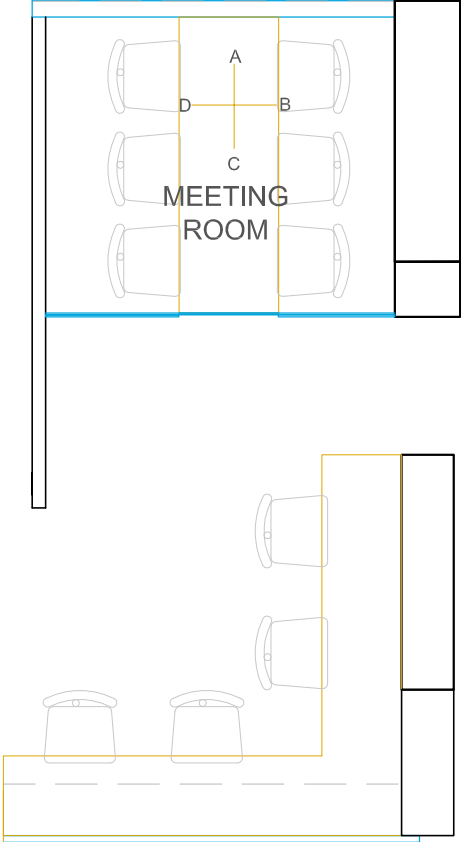

MEETING ROOM

DESCRIPTION				DATE	DRAWN	CHECKED
PLOT NO. : ---				PLOT AREA: -----		
BUILT-UP AREA: --- SQ.FT				LOCATION: MIDC		
CLIENT NAME :				M. Dilip_Pune		
STAMP AND SIGN				NORTH		
DRAWING NAME :				FURNITURE LAYOUT		
SCALE				DATE	DRAWN	CHECKED
NTS				10.10.2025	RHUTIKA	SHWETA
JOB NO.:				DRAWING No.:		REVISION
-				01		R0



OFFICE NO.A-311, SHIV CHAMBERS,
GEO.NO.21,SECTOR-1,
C/O DEZINEBOX, MIDC, BHAMBURDA, 400614
CONTACT 9322029645
MAIL : mail@shivchambersmumbai.in

INTERIOR DESIGN


THIS DRAWING IS THE SOLE PROPERTY OF DEZINEBOX. SHALL NOT BE COPIED, REPRODUCED IN ANY FORM WITHOUT PRIOR WRITTEN PERMISSION.

GENERAL NOTES :

- 1. All the dimensions are in feet & inches unless & unit mentioned.
- 2. Do not scale from the drawings.
- 3. Check and verify the drawings before execution.

Storage & shutter Drower to be made in 18 mm ply and to be finished with internal laminate 21069 MR +SILVER GREY

Auminium fixed glass window – as per selection

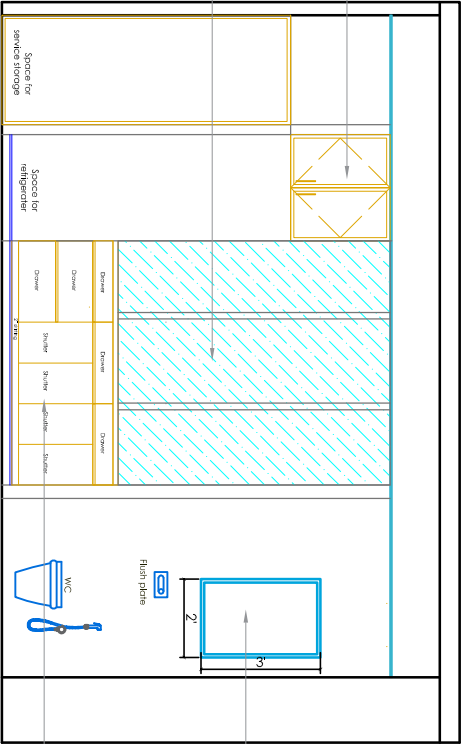

Auminium fixed glass window – as per selection

Storage & shutter Drower to be made in 18 mm ply and to be finished with internal laminate 21069 MR +SILVER GREY


ELEVATION A



3D VIEW



3D VIEW

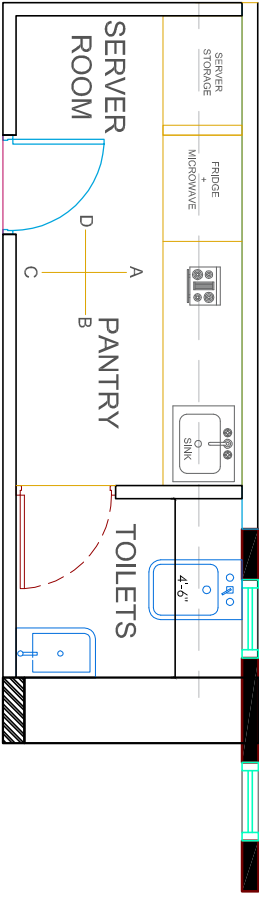

PANTRY

THIS DRAWING IS THE SOLE PROPERTY OF **DEZINEBOX**, SHALL NOT BE COPIED
REPRODUCED IN ANY FORM WITHOUT PRIOR WRITTEN PERMISSION.

THIS DRAWING IS THE SOLE PROPERTY OF **DEZINEBOX**, SHALL NOT BE COPIED
REPRODUCED IN ANY FORM WITHOUT PRIOR WRITTEN PERMISSION.

1. All the dimensions are in feet & inches unless & units mentioned.

3. Check and verify the drawings before execution.

3. Check and verify the drawings before execution

FLUTED Panel with groo and
to be finished with 14589 RH
KNIGHT LEAVED ELM

This 18 mm ply with groo and
to be finished with laminat
21069 MR + SILVER GREY


Company name
as per selection

Table to be made in 18mm ply and finished with 40006 WTN TREMBLE MARBLE

verticle ply to be made in
18mm ply and finished with
14589 RH KNIGHT LEAVED ELM


FLUTED Panel with groo
and to be finished with
14589 RH KNIGHT LEAVED
ELM

CABIN
ELEVATION B

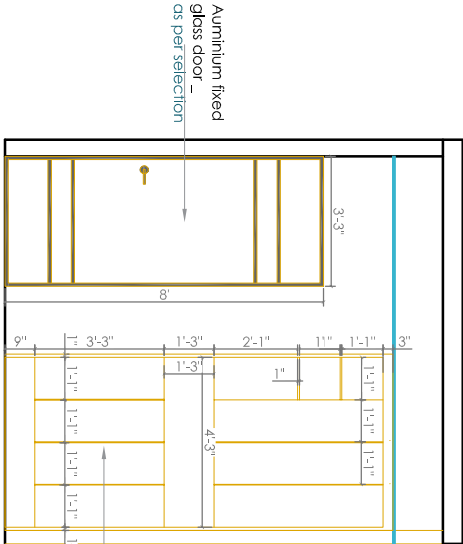


Storage Drawer to be made in 18 mm ply and to be finished with internal laminate

SHOE RACK

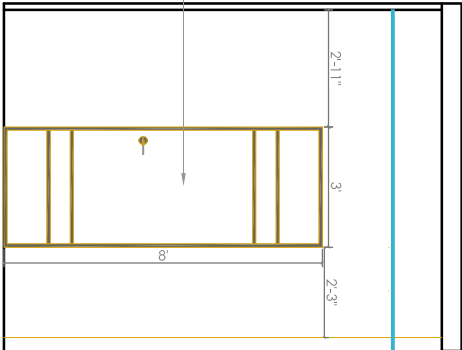


Auminium fixed
glass door -
as per selection

ELEVATION C

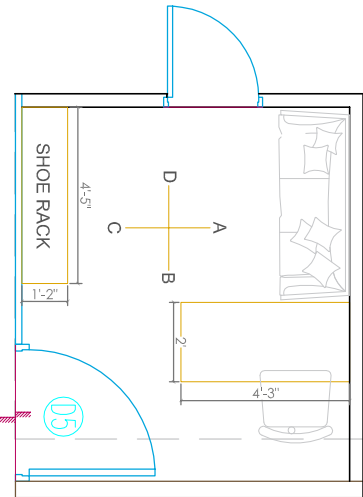

3D VIEW

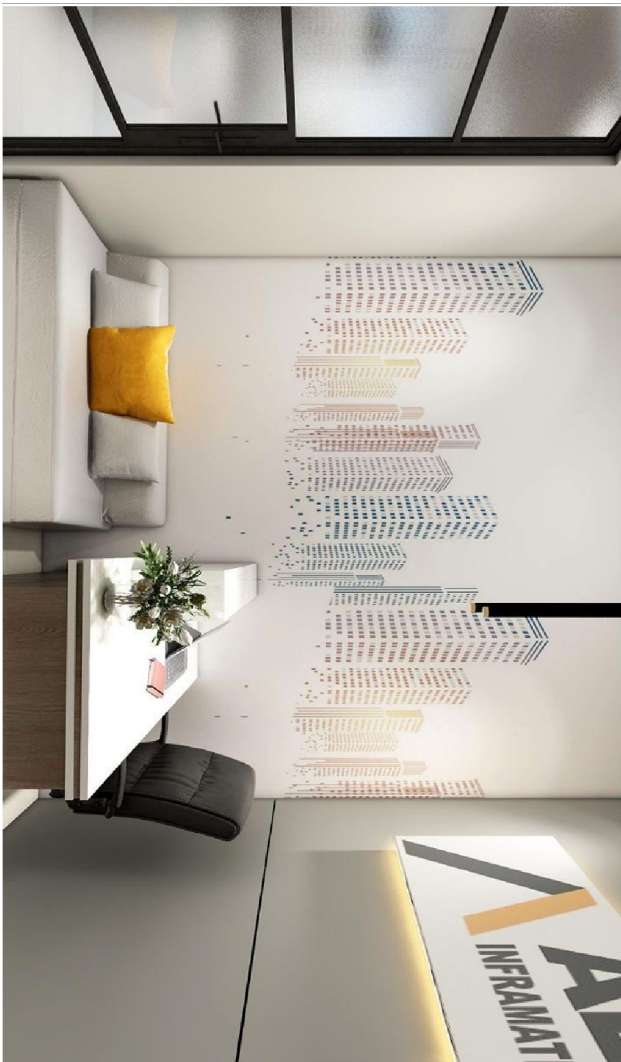

3D VIEW

RECEPTION

INTERIOR DESIGN

THIS DRAWING IS THE SOLE PROPERTY OF DEZINEBOX. SMALL NOT BE COPIED, REPRODUCED IN ANY FORM WITHOUT PRIOR WRITTEN PERMISSION.

GENERAL NOTES :

1. All the dimensions are in feet & inches unless & unit mentioned.

2. Do not scale from this drawing.

3. Check and verify the drawings before execution.

DEZINEBOX™

OFFICE NO. A-311, SHIV CHAMBERS,
CHD BEHARI, 1ST FLOOR, KALIBRAI, DOKI-14
CONTACT: 922702845
: mail@svetocd.in

CLIENT NAME :

Mr. Dilip_Pune

LOCATION: MIDC

PLOT NO: -- PLOT AREA: ----

BUILT-UP AREA: --- SQ. FT

DESCRIPTION	DATE	DRAWN	CHECKED

STAMP AND SIGN

NORTH

DRAWING NAME :

FURNITURE LAYOUT


SCALE	DATE	DRAWN	CHECKED
NIS	10.10.2025	RHUTKA	SHWEI
JOB No:	DRAWING No:	REVISION	
-	01	RO	

INTERIOR DESIGN


THIS DRAWING IS THE PROPERTY OF DEZINEBOX AND SHALL NOT BE COPIED, REPRODUCED OR TRANSMITTED IN ANY FORM OR BY ANY MEANS, WITHOUT PERMISSION.

GENERAL NOTES :

- 1. All the dimensions are in Mill & inches unless A.M.M
- 2. Do not scale from the drawing.
- 3. Work and carry the drawing before execution.

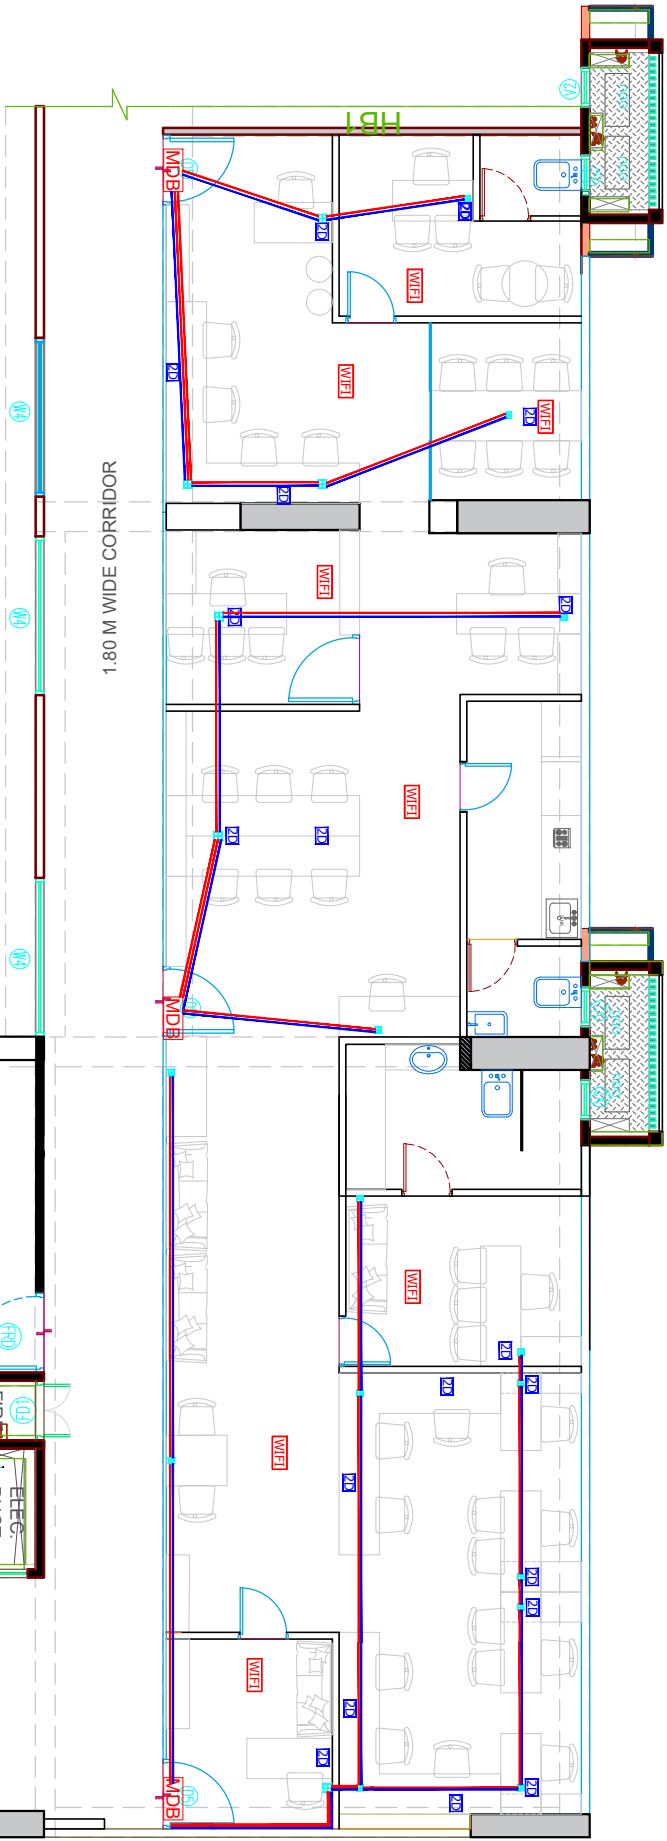

LEGEND	
[SET]	UPS - 25C-6A 15W-16A
[20]	RAW - 15C-6A 25W-6A
[TV]	DATA - 1+1 TEL
[TV]	TV POINT
[VC]	VC POINT
[WIFI]	WIFI (CEILING LV1)
[RAW]	RAW - 15C-6A
[UPS]	UPS - 15C-6A
[RAW]	RAW - 15W-16A
[UPS]	UPS - 15W-16A
[POWER]	100MM AL RACEWAY
[POWER]	100MM AL RACEWAY
[DATA]	100MM AL RACEWAY
[DATA]	50MM AL RACEWAY
[DATA]	25MM HMS CONDUIT
[DATA]	25MM HMS CONDUIT
[DATA]	25MM HMS CONDUIT
[JB]	JB 350X350
[JB]	JB 250X250MM
[JB]	JB 150X150MM
[CABLE]	300X50MM PERFOR. CABLE TRAY

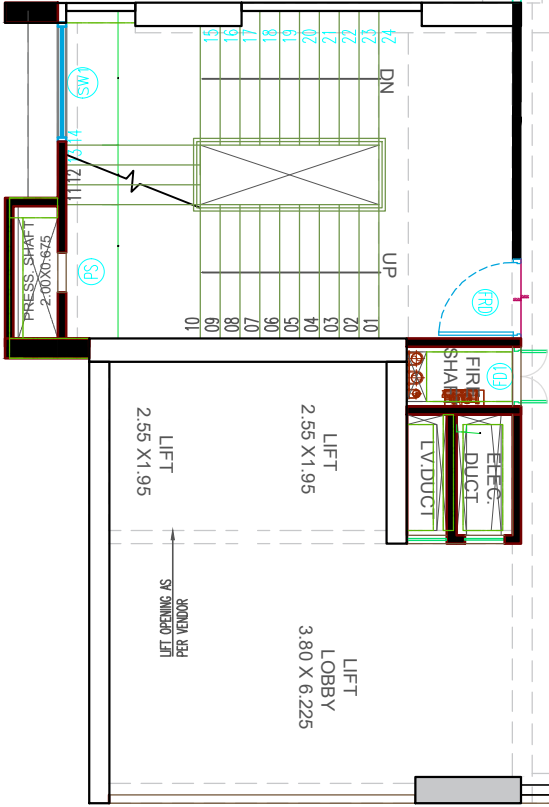

OFFICE NO. 301, SHIV CHAMBERS,
C/O. BILAL, KAWA KAWA 403/14
MAIL: info@dezinebox.in

STAMP AND SIGN NORTH

DRAWING NAME :

RACEWAY LAYOUT

SCALE	DATE	DRAWN	CHECKED
MS	28.10.2025	AMISHA	SHWETA
JOB No.	DRAWING No.	REVISION	